


Dunmow House

Scale 1:200

Draft Copy
28.01.07

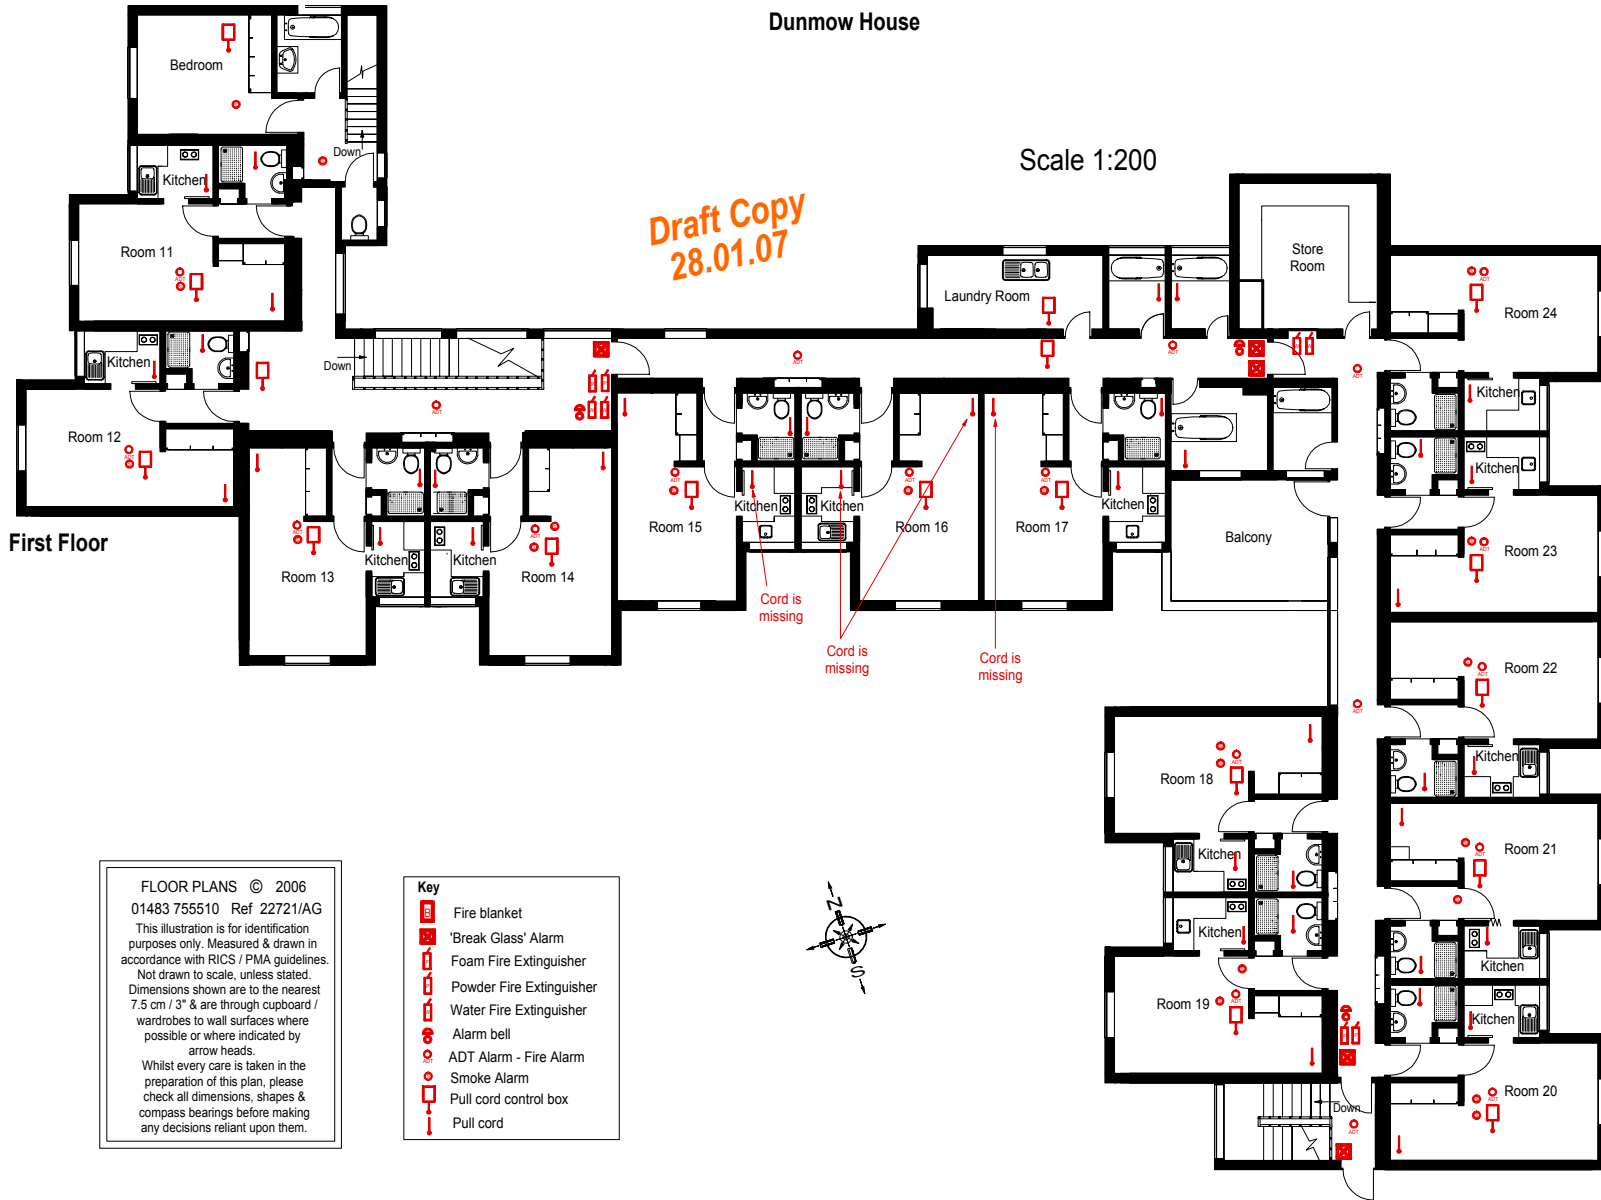

First Floor

FLOOR PLANS © 2006
01483 755510 Ref 22721/AG
This illustration is for identification purposes only. Measured & drawn in accordance with RICS / PMA guidelines.
Not drawn to scale, unless stated.
Dimensions shown are to the nearest 7.5 cm / 3" & are through cupboard / wardrobes to wall surfaces where possible or where indicated by arrow heads.
Whilst every care is taken in the preparation of this plan, please check all dimensions, shapes & compass bearings before making any decisions reliant upon them.

Key	
	Fire blanket
	'Break Glass' Alarm
	Foam Fire Extinguisher
	Powder Fire Extinguisher
	Water Fire Extinguisher
	Alarm bell
	ADT Alarm - Fire Alarm
	Smoke Alarm
	Pull cord control box
	Pull cord

